





1050 FRANKLIN AVENUE  
GARDEN CITY, NY 11503  
516 746-6000 Fax 516 746-0580

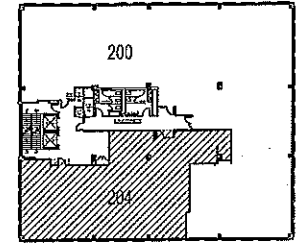

KEY PLAN

# Suite 204

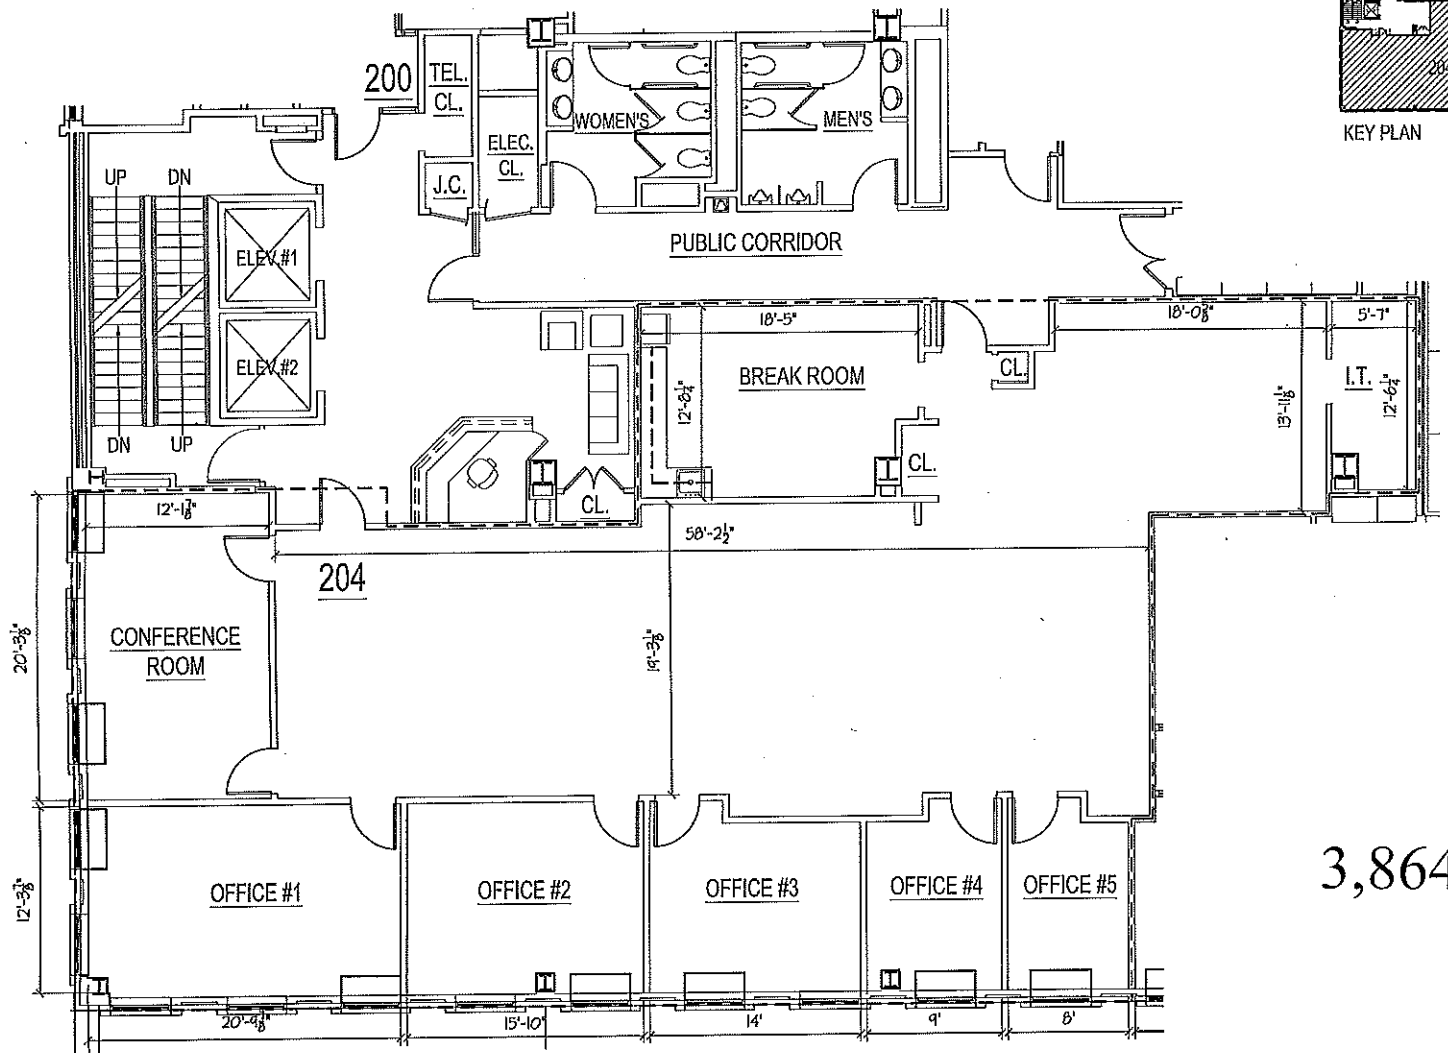

3,864 rsf

Building: 1050 FRANKLIN AVE.	
Floor: 2 nd	Suite: 204
Revised: 09/01/10	Time: 4:00pm
Drawn: AMM	Scale: Not to Scale
Dwg. No.:	A-204 Clear
Architect: COMBINED RESOURCES CONSULTING AND DESIGN, INC. 25 NEWBROOK RD., SUITE 104 P.O. BOX 42266 FARMINGDALE, NY 11735	

SYNPROJECTS/09/21 (shades)/09/21/12 LEASING - 1050 FRANKLIN AVE. 204 516 746-6000 200-09-15.dwg