




1050 FRANKLIN AVENUE
GARDEN CITY, NY 11503
516 746-6000 Fax 516 746-0580



EXHIBIT A

Suite 106

1,472 usf

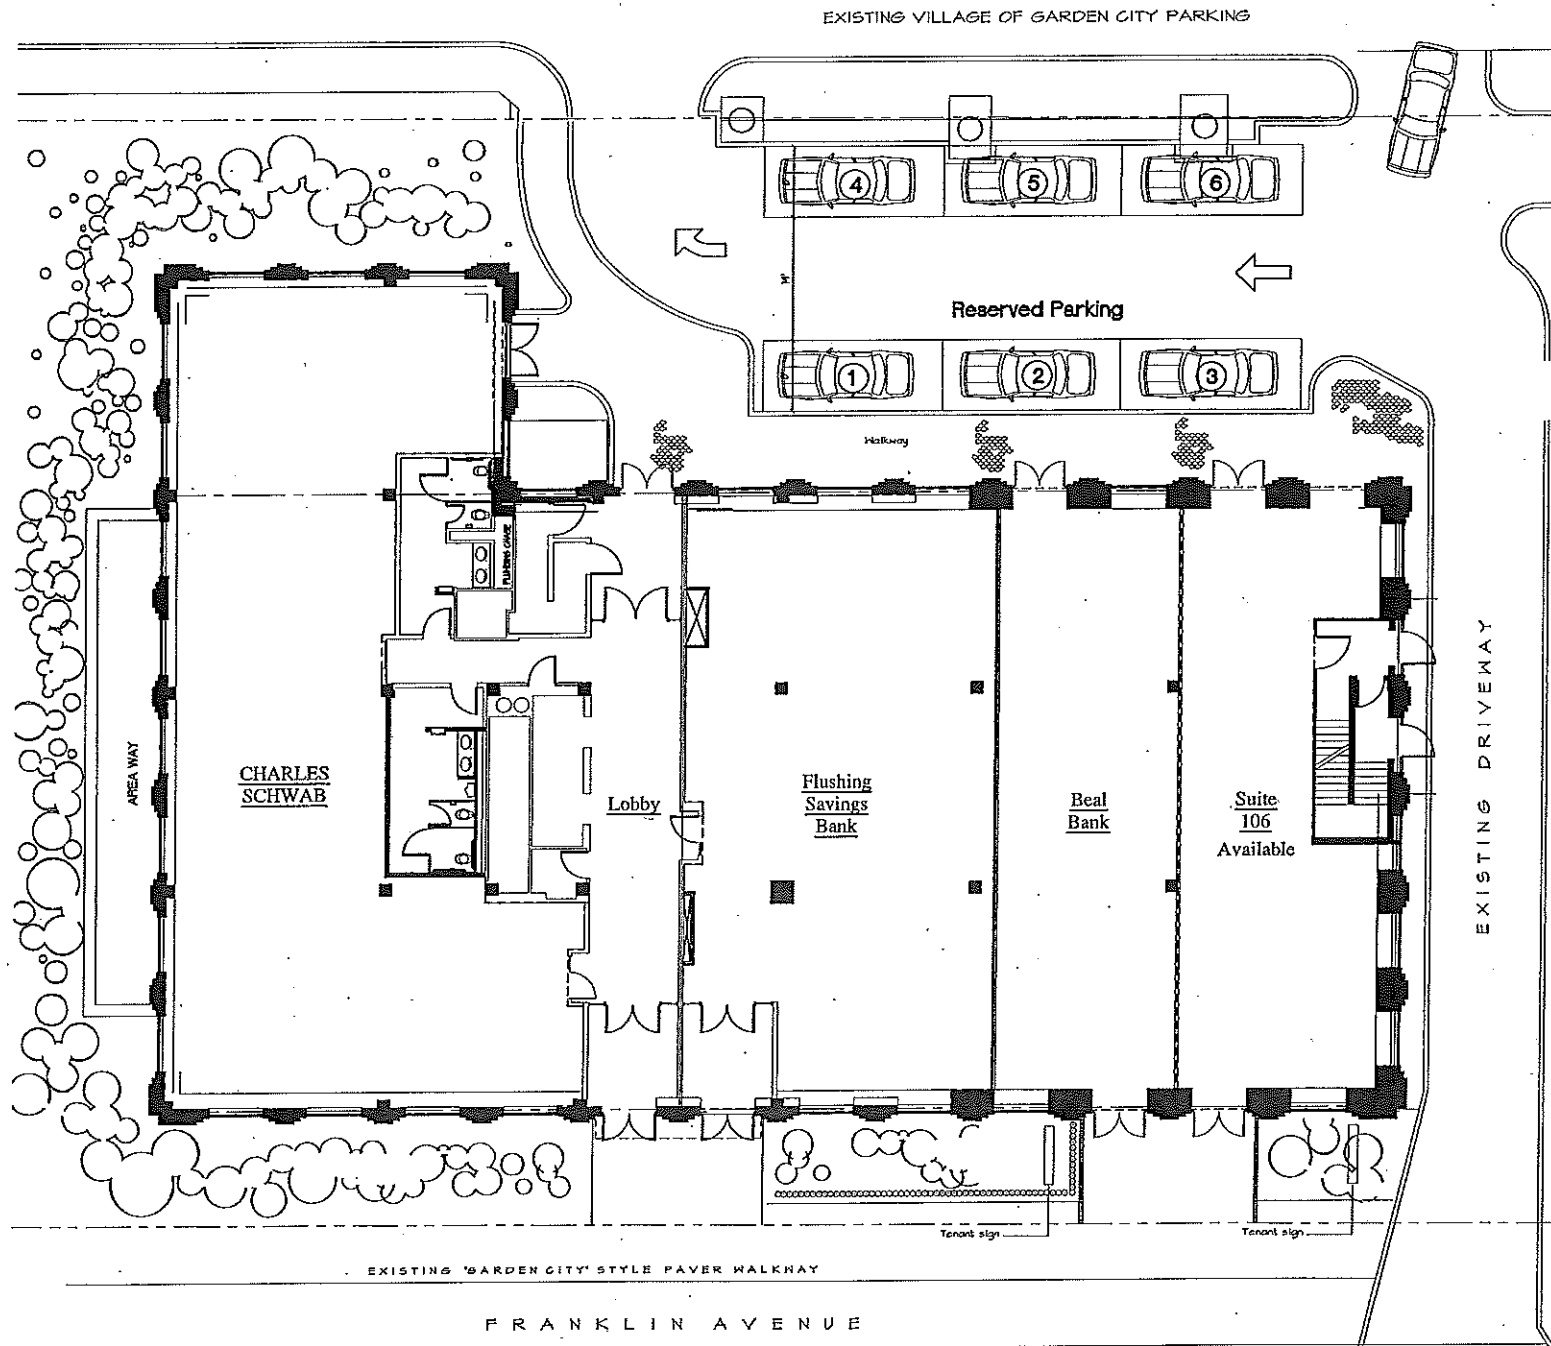

| | |
|---|----------------------|
| Building: 1122 FRANKLIN AVE. | |
| Floor: 1 st. | Suite: 106 |
| Revised: 09/08/09 | Time: 2:00pm |
| Drawn: AMM | Scale: 1/16=1'-0" |
| Dwg. No.: A-1 | |
| Architect: COMBINED RESOURCES CONSULTING AND DESIGN, INC. 32 NEWBRIDGE RD. SUITE 104 EAST HADDON, NY 11834 P.516.644.2828 F.516.644.2830 | |

S:\PROJECTS\070702\ALBANESE\1122FRANKLIN\1122FRANKLIN FIRST.dwg