




1050 FRANKLIN AVENUE  
GARDEN CITY, NY 11503  
516 746-6000 Fax 516 746-0580

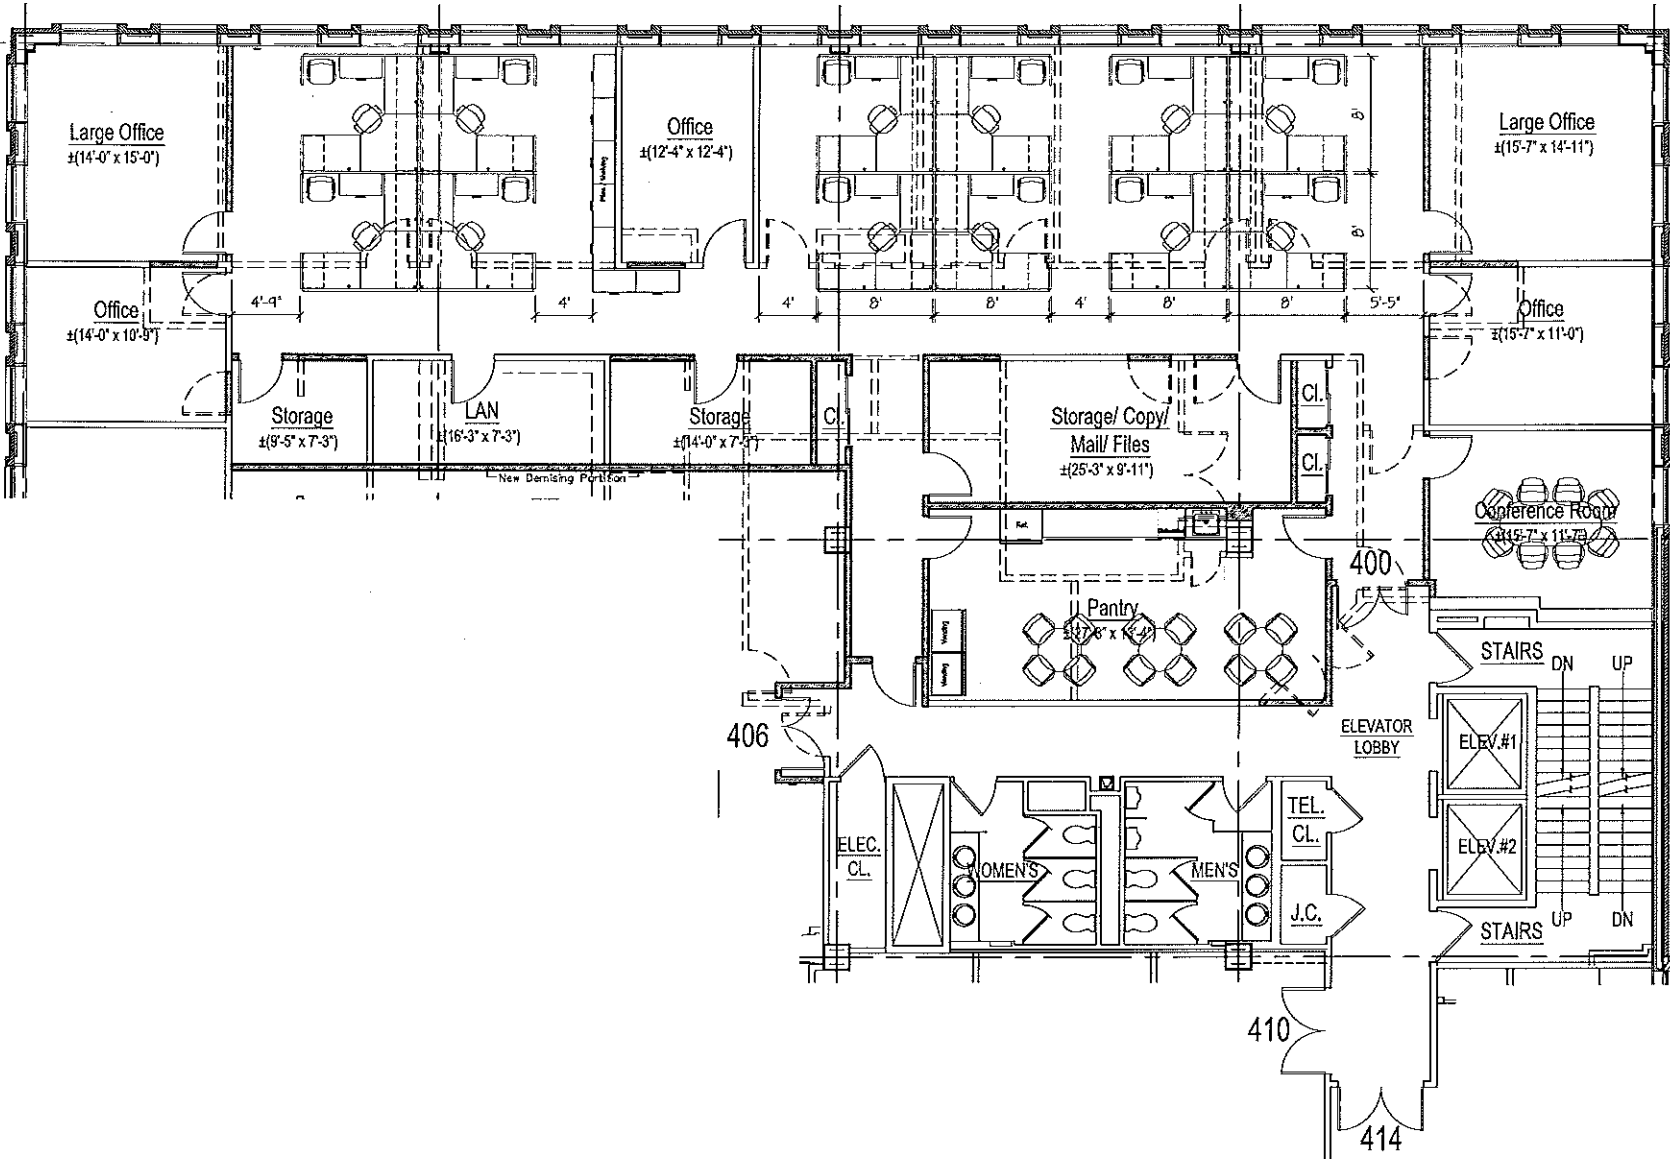

Suite: 400  
5,351 r.s.f.

Proposed  
Plan

Building: 1010 FRANKLIN AVE.	
Floor: 4 th	Suite: 400
Revised: 11/15/09	Time: 3:00pm
Drawn: AM	Scale: Not to Scale
Dwg. No.:	A-4

Architect:  
 COAINED RESOURCES  
 CONSULTING AND DESIGN, INC.  
 22 LAWRENCE AVENUE, SUITE 104  
 GREAT NECK, NY 11538  
 P: 516-464-2328 F: 516-464-2322