


KEY PLAN

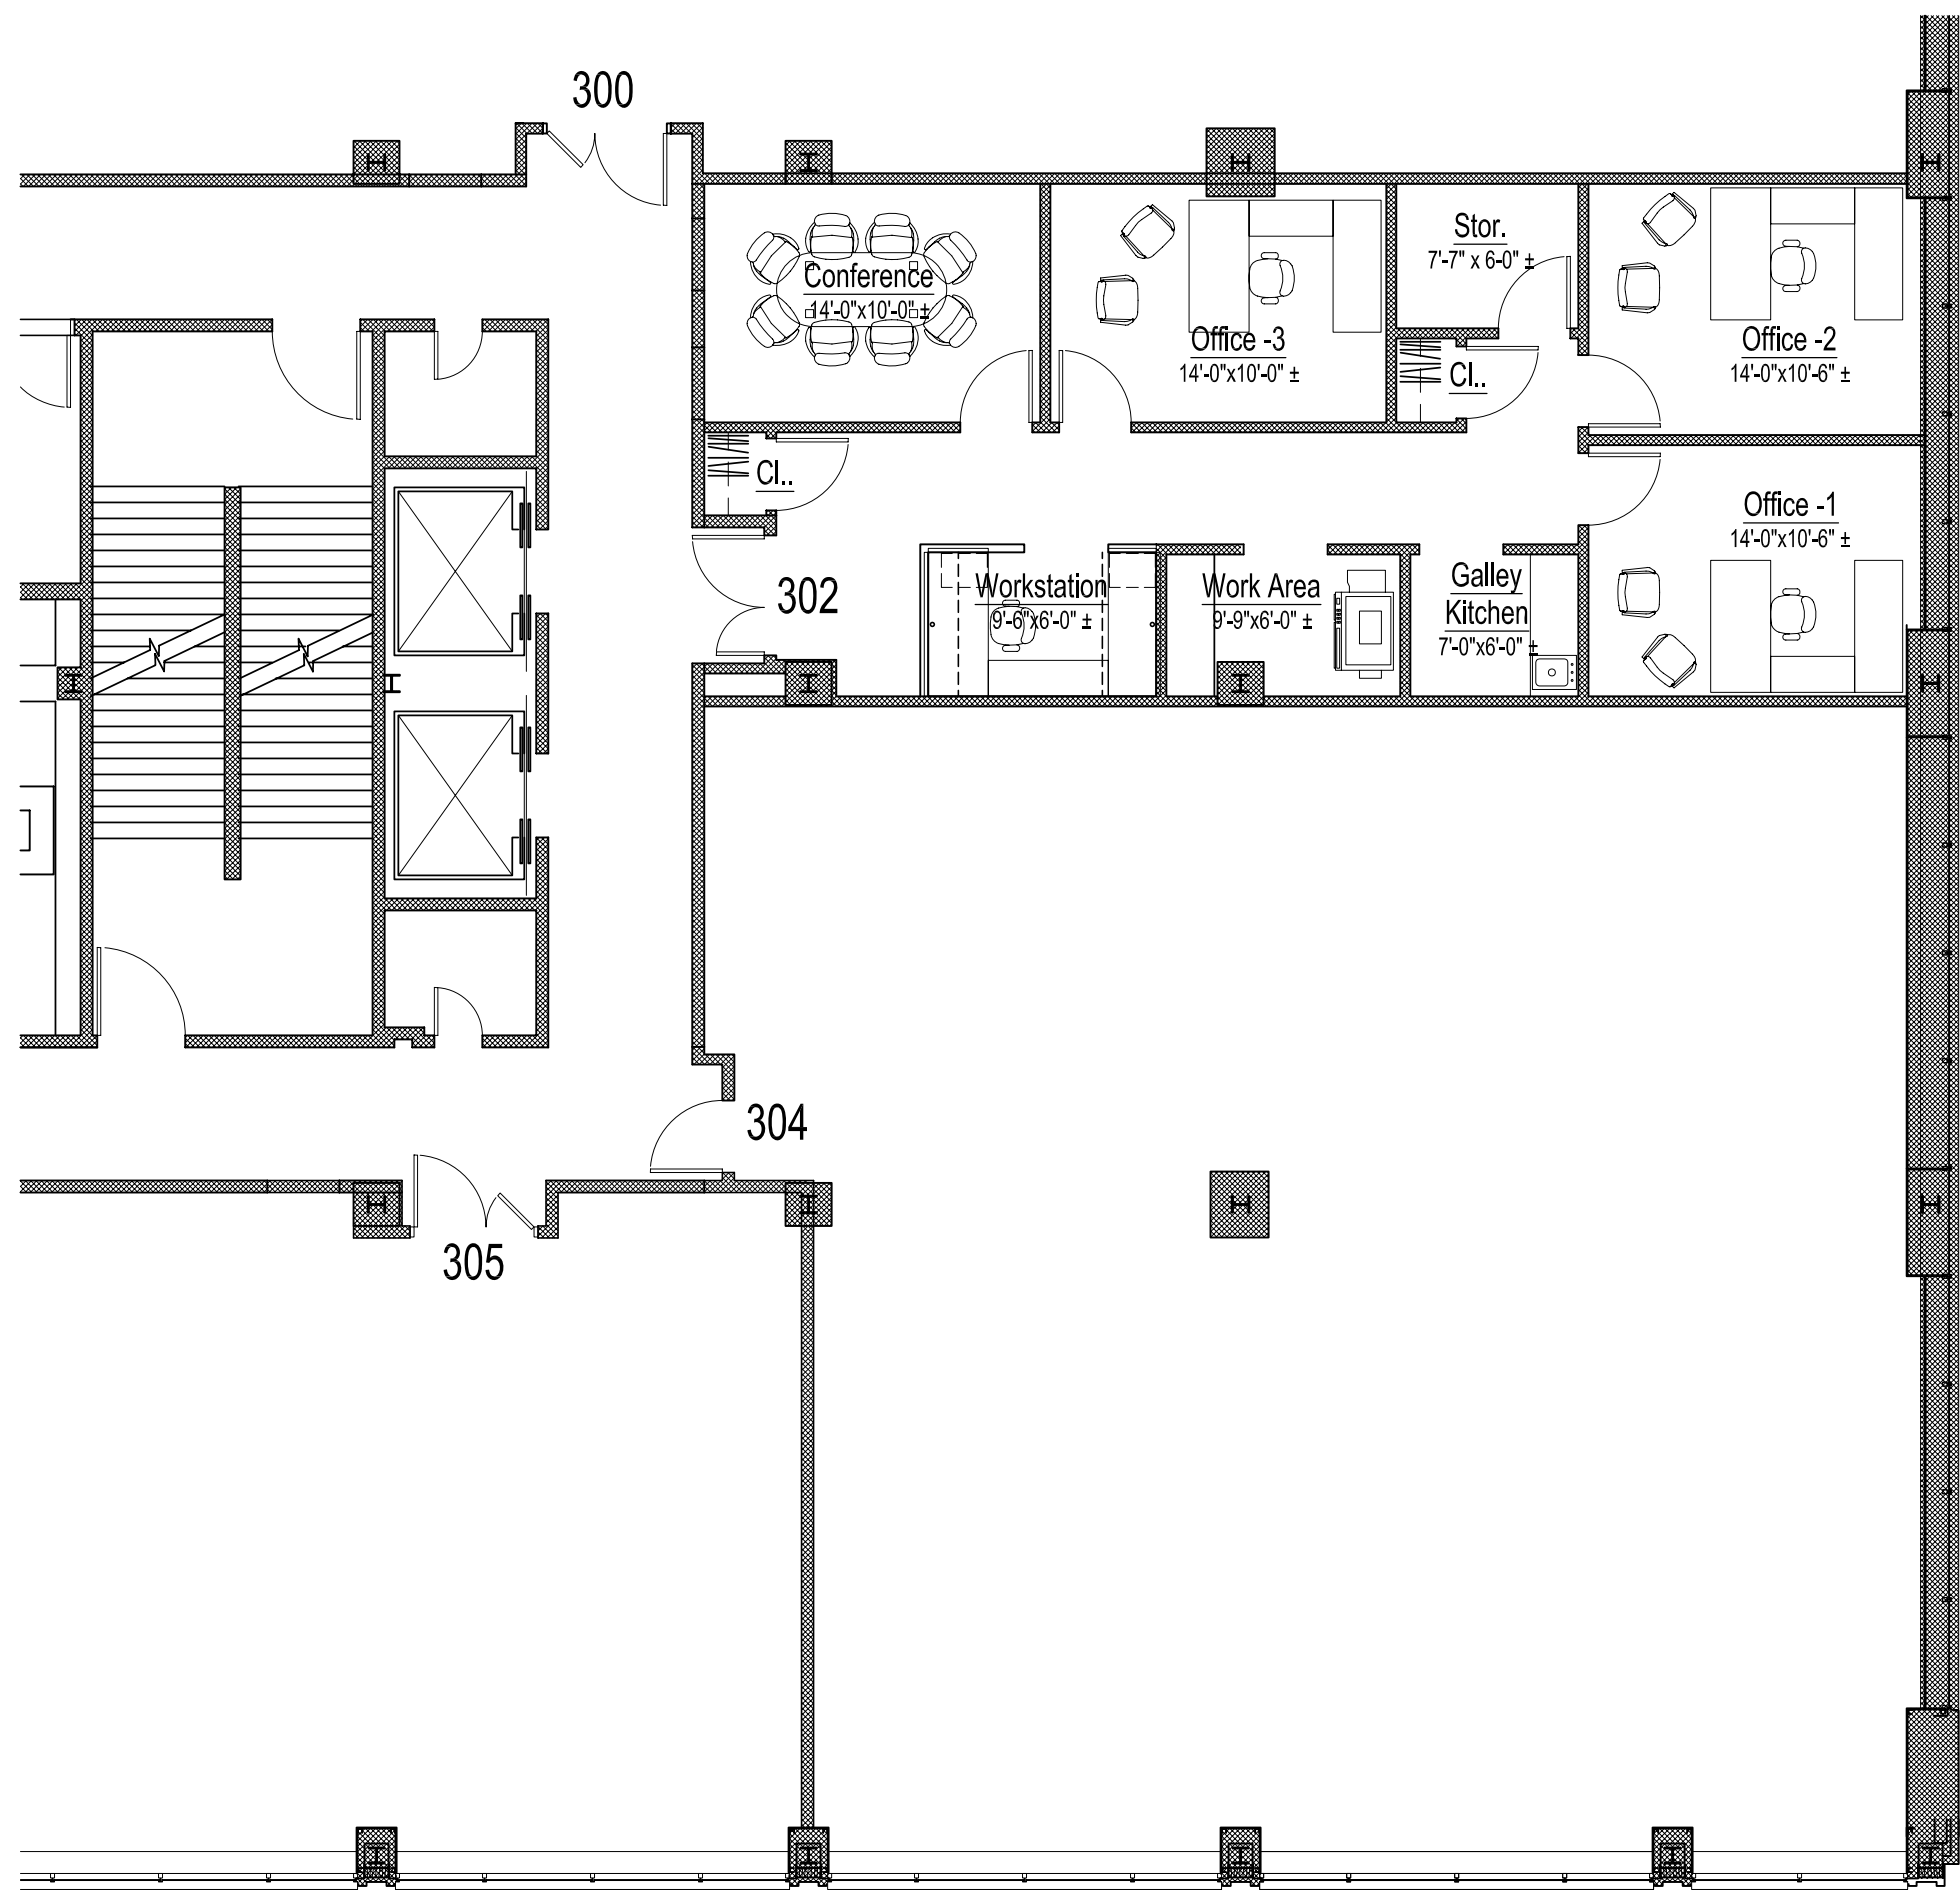

# Suite 302

## 1,405 rsf

- Above Standard Installation
- Immediate Occupancy

Furniture for Illustrative Purposes

Building: 1055 FRANKLIN AVE.	
Floor: 3 rd.	Suite: 302
Revised: 9/11/09	Time: 1:00pm
Drawn: AMM/JM	Scale: Not to Scale
Dwg. No.: <b>302</b>	
Architect: <b>COMBINED RESOURCES CONSULTING AND DESIGN, INC.</b> 30 NEWBRIDGE RD., SUITE 104 EAST MEADOW, NY 11554 P.516.644.2828 F.516.644.2820	